


-Partition Wall height is 2630mm
-Offices & Tea Room Partition Wall Material is Glass with Gypsum Board with Vinyl Sheeting on Aluminium Frame
-Rhinoboard ceiling

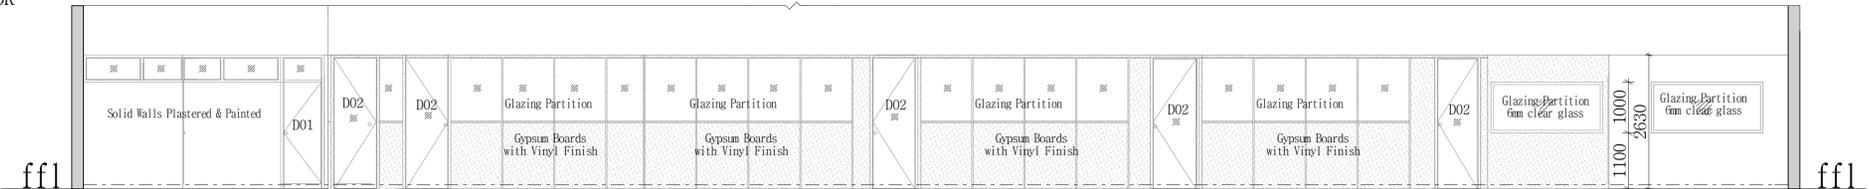

Floor Finish:
600x600x10mm Porcelain Tiles in Offices & 350x350x8mm Ceramic Tiles in Ablutions
Window
1 x W01 Viewing Window (2200m x 1000m)

NOTES

- Gate and Fence to Specialist Specifications and Details
- Partition Walls to Specialists Details and Specifications
- Steel Shelving to Specialists Details and Specifications
- Floor Tiles as Indicated on Floor Plans
- All Measurements should be in Accordance with what is Indicated on the Floor Plan, Elevations & Sections
- Drainage issues to Plumber or Mechanical Engineers Details
- Ablutions to have Gypsum Board Ceiling
- Strong Room to have Ceiling with Ceiling Tiles
- Strong Room Walls to be 230mm Solid Brick Walls
- Bathroom Walls to be 115mm Solid Brick Walls and Interior to have Partition walls with a height of 2200mm

DOOR SCHEDULE

Elevation	Size		Wall	Description	Hand LH/RH	Quantity	Finish
	L mm	H mm					
	813	2400	80	D01 Door with Fan Light & Aluminium Frame		2	clear vanish
	813	2030	80	D02 Aluminium Frames		5	5mm Glass
	813	1882	80	D03 Aluminium Frames		3	clear vanish

WINDOW SCHEDULE

Elevation	Size		Wall	Description	Hand LH/RH	Quantity	Finish
	L mm	H mm					
	533	654	230	NE1 Window with Aluminium Frame		4	clear vanish

DRAWING NAME: ENFIELD WAREHOUSE PARTITION

DRAWING NO.: ZIMRA-EWP/01

REVISION NO.:

DRAWN BY: K.R MANUNGO

DATE: FEBRUARY 2019

SCALE: 1:100

CLIENT: ZIMRA
PROJECT: ENFIELD WAREHOUSE PARTITION