

**ZIMBABWE REVENUE AUTHORITY
COMMISSIONER GENERAL**



WRITE TO:
THE COMMISSIONER GENERAL
ZIMBABWE REVENUE
AUTHORITY
PO BOX 4360
HARARE

TELEPHONE:
+263-4-758891/5
FAX:
+263-4-707400
TELEGRAPHS:
HARARE

CALL AT:
RECEPTION
6th FLOOR ZB CENTRE
CORNER KWAME NKRUMAH
AVE/FIRST STREET
HARARE

IN REPLY PLEASE QUOTE:
REF:
ZIMRA RFP 07/2021

15 March 2021

To All Participating Bidders

ADDENDUM NO.1 TO TENDER NO. ZIMRA RFP 07/2021 BIDDING DOCUMENT FOR THE PROVISION OF QUANTITY SURVEYING SERVICES FOR THE PROPOSED BULAWAYO BOUNDARY WALL AND GUARDROOMS CONSTRUCTION.

Following queries for the above captioned tender, the following are responses to the matters that were raised.

1. Drawings

Please find attached.

2. Type of quote

Total services indicating the time and hourly rates required per activity.

3. Site location

Corner Robert Mugabe Street & 15th Avenue.

4. Tender documents

Bidders are requested to provide 1xhardcopy and PDF via email for each document to be produced during the tenure of the contract.

5. Cost reports

One report in the form of a final account is required.

6. Site meetings


Seven site meetings will be held i.e. contractors pretender, site hand over and four site progress meetings and one site commissioning (handover) meeting.

7. Proposed project duration

The proposed project duration is four months.

8. Interim payment claims

To be prepared monthly.

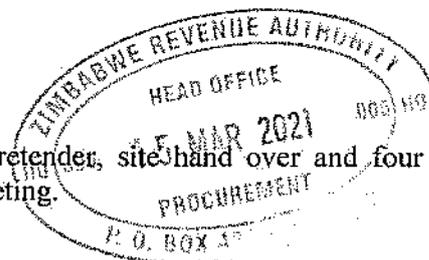

J-F

9. RFP pricing schedule


Individual consultant to come up with own schedule that meets the scope of work (terms of reference).


ZIMRA is still using the manual system of opening tenders. It is not allowing non-ZIMRA employees into the premises, as a measure to reduce the risk of spread of the Covid-19 virus. Bidders shall submit hard copies of their bid documents as instructed in the bidding document. Bidders shall not attend the opening. ZIMRA PMU team shall open the bids in the presence of ZIMRA Loss Control Team, and a tender opening register shall be circulated to all the tender participants.

ALL the other requirements in the bidding document remains unchanged.




J. Tarume
Procurement Manager

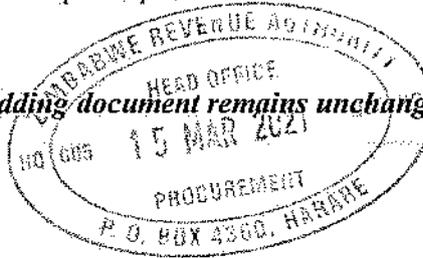


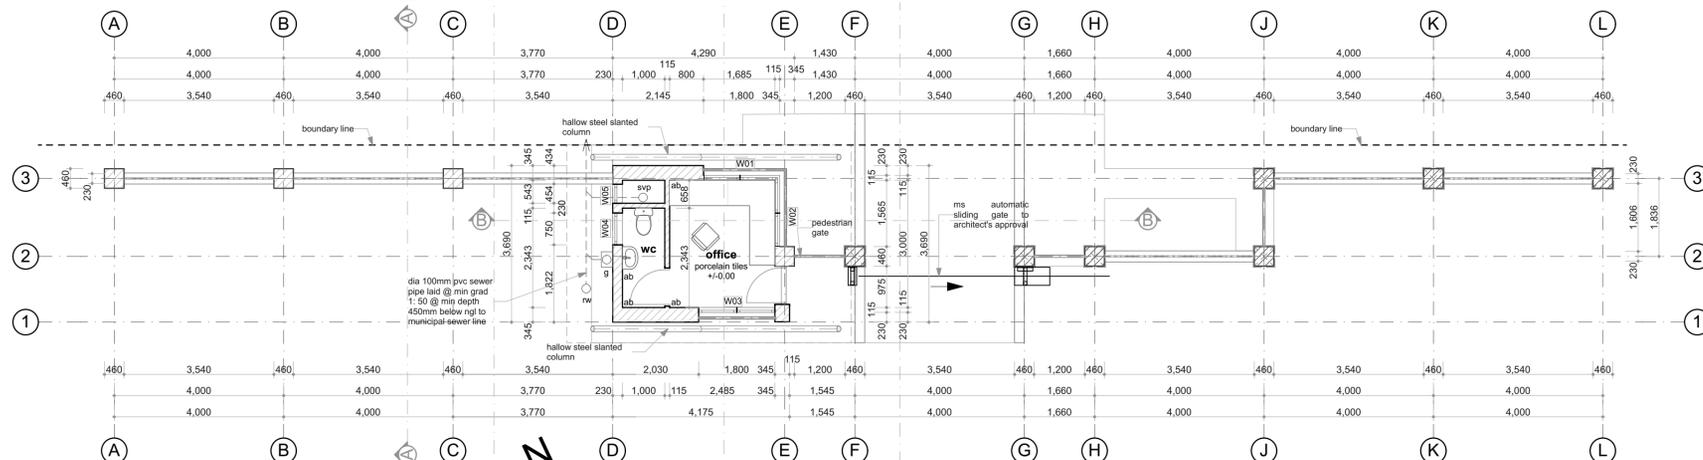


FLOOR PLAN GATE HOUSE
SCALE 1:250
AREA = 15m²

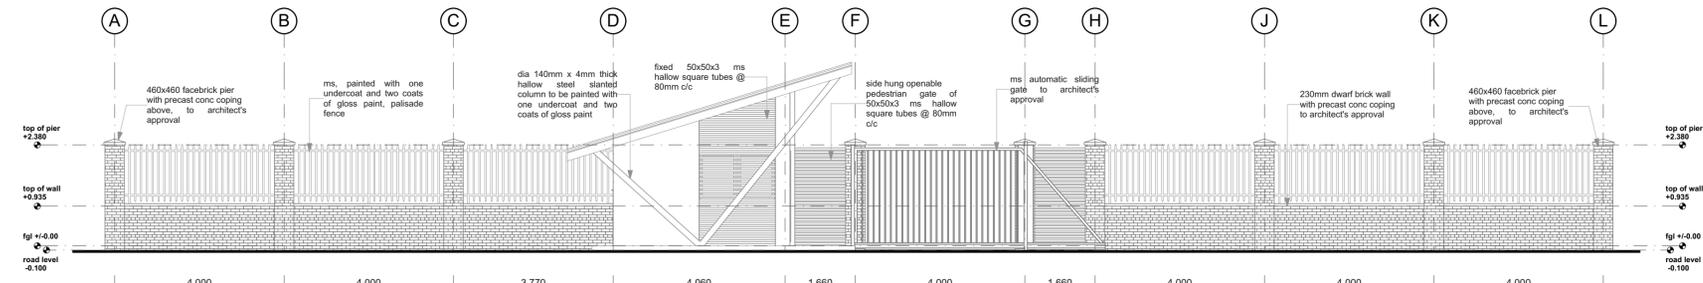


SOUTH ELEVATION
SCALE 1:250

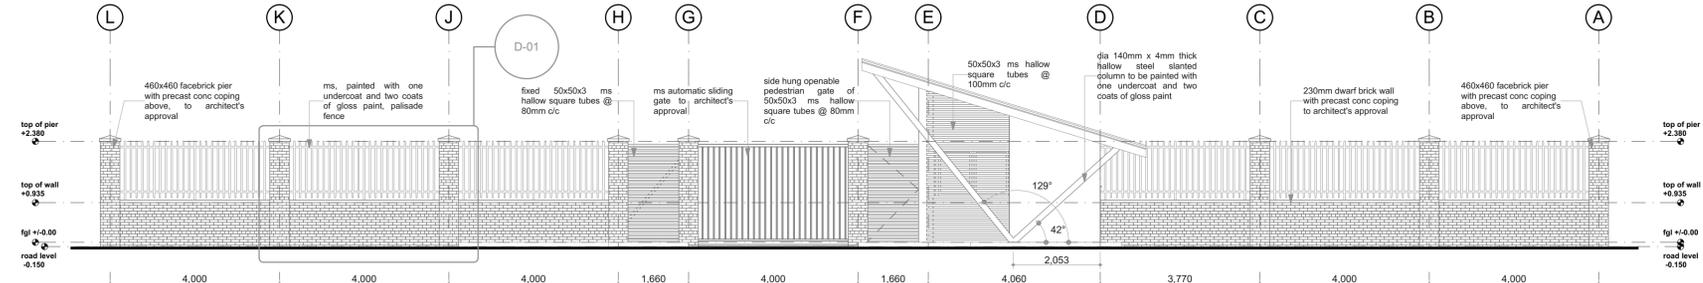


NORTH ELEVATION
SCALE 1:250

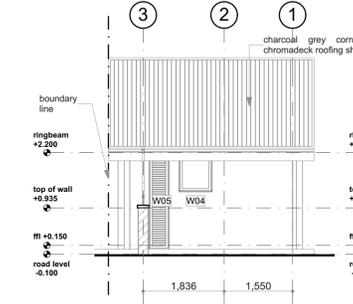


WEST ELEVATION
SCALE 1:250

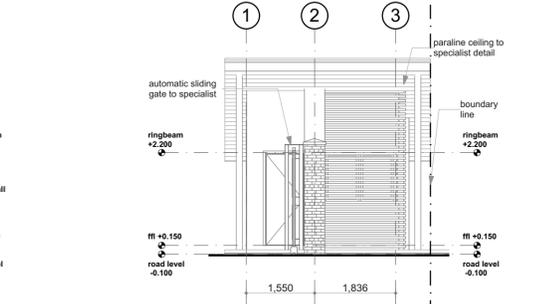

EAST ELEVATION
SCALE 1:250

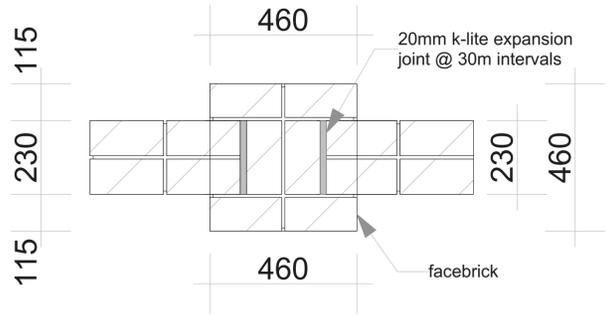


EXPANSION JOINT DETAIL
SCALE = 1:10

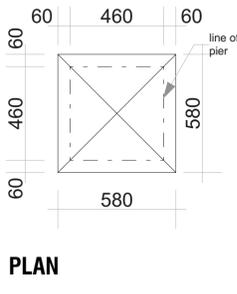


COPING DETAIL
SCALE = 1:10

LEGEND


DESCRIPTION	QUANTITY
GATE HOUSES	X3 UNITS
PALISADE FENCE	192m
SOLID FENCE	221m

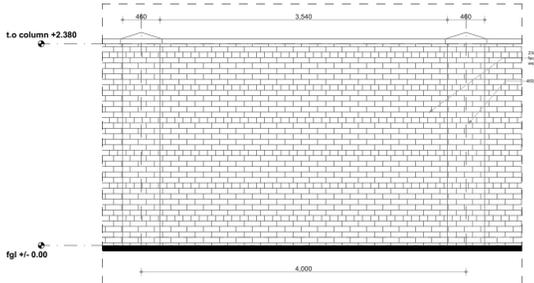

SOLID WALL DETAIL
SCALE 1:40

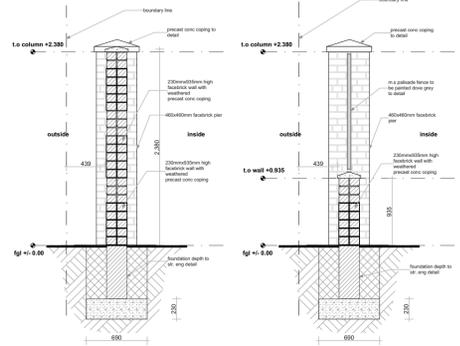

PALISADE FENCE SECTION
SCALE 1:40

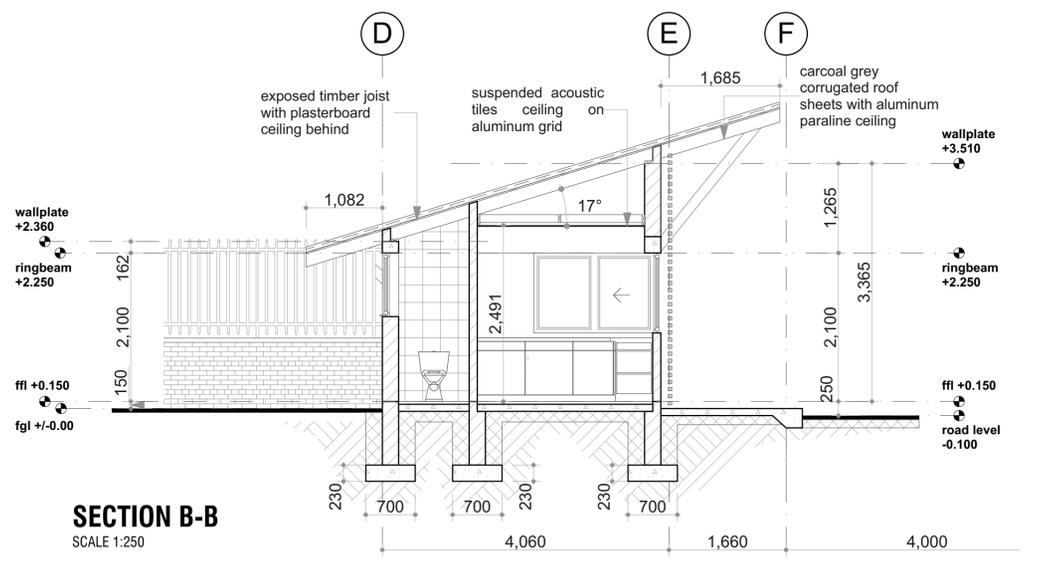

SECTION B-B
SCALE 1:250

PALISADE FENCE DETAIL
SCALE 1:40

GENERAL NOTES

- Do not scale dimensions: all dimensions are to be checked on site before any work is put in hand.
- This drawing is to be read in conjunction with all other drawings of the same job number and all relevant consultants' drawings.
- This drawing is the copyright of the Architect.
- Discrepancies on all drawings and other contract documents should be drawn to the Architects attention before proceeding with the works.

REVISION		DESCRIPTION
LTR	DATE	

NOTES

CLIENT

ZIMBABWE REVENUE AUTHORITY (ZIMRA)

SCALE	AS SHOWN
DATE	15-01-2020
DESIGNED	APEX DESIGN
DRAWN	T.CHIMBWA
CHECKED	L.C
APPROVED	




PROJECT

PROPOSED ZIMRA REGIONAL HEAD OFFICE STAND 17009 FIFTEENTH AVE BULAWAYO

DRAWING

GATE HOUSE & BOUNDARY WALL

DRAWING NO.	
A/200	
SHEET NO.	
REVISION SUFFIX	

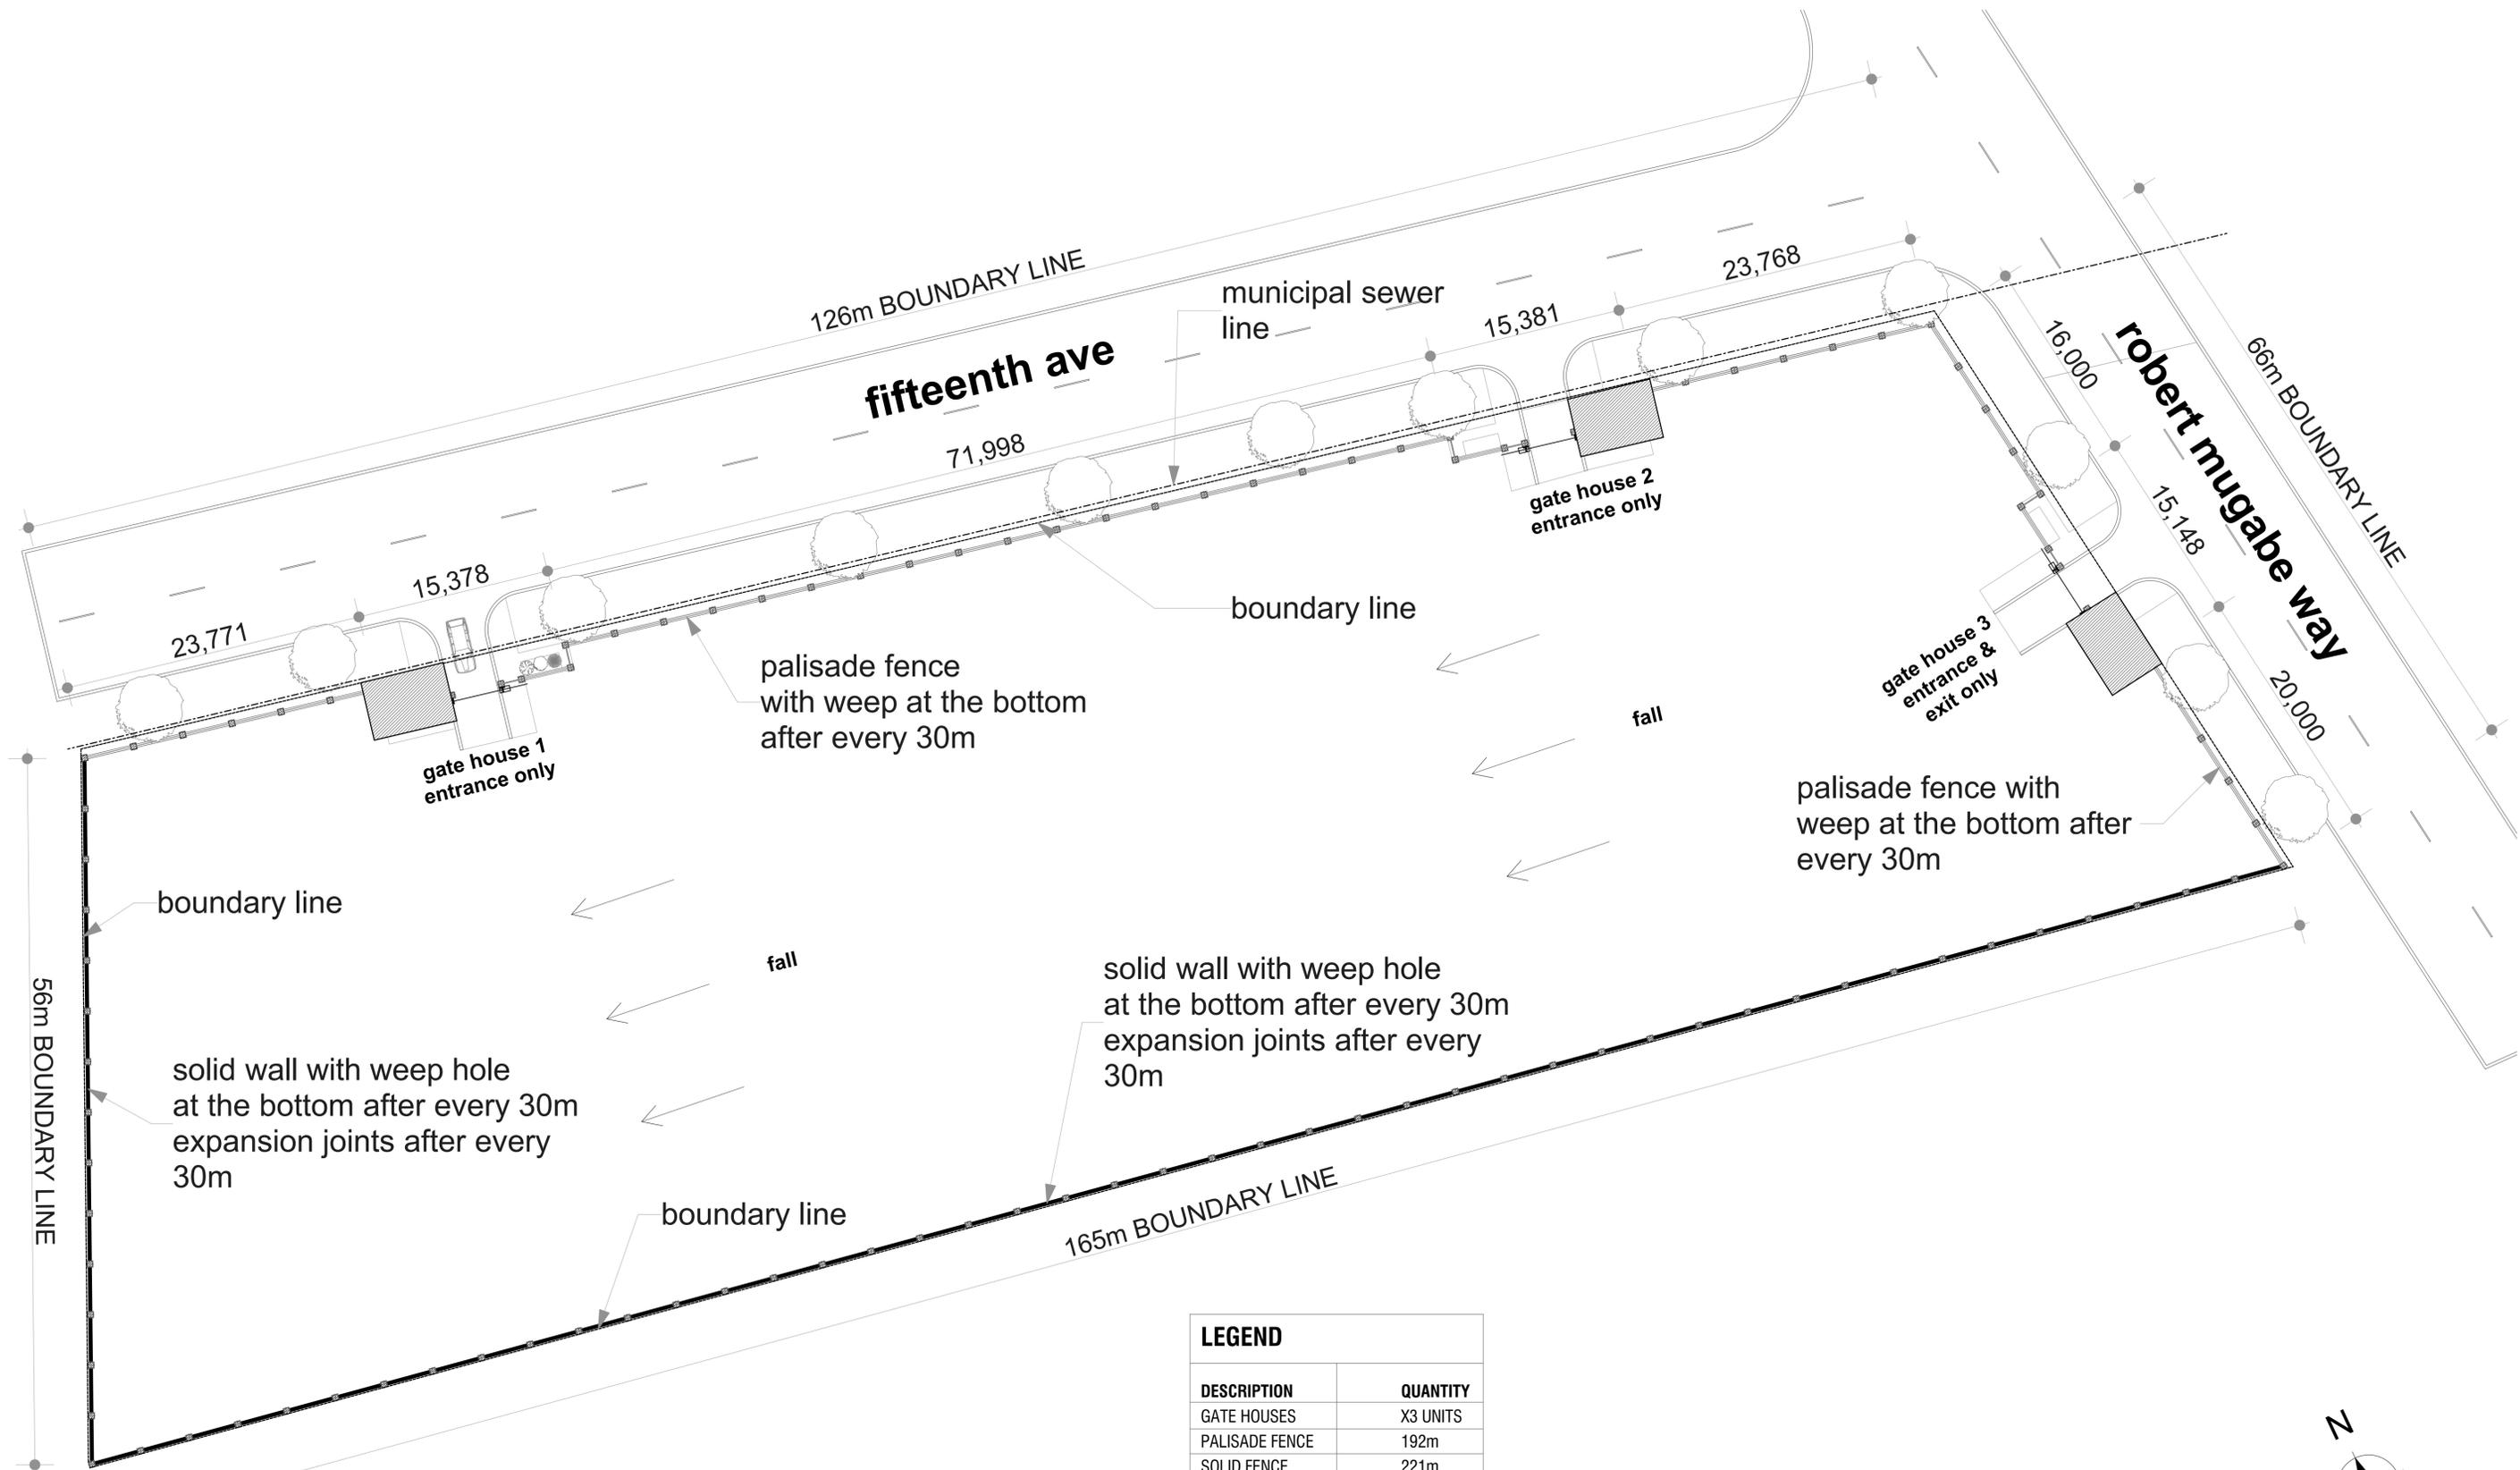

SITE PLAN
SCALE 1:250

LEGEND	
DESCRIPTION	QUANTITY
GATE HOUSES	X3 UNITS
PALISADE FENCE	192m
SOLID FENCE	221m



GENERAL NOTES

1. Do not scale dimensions: all dimensions are to be checked on site before any work is put in hand.
2. This drawing is to be read in conjunction with all other drawings of the same job number and all relevant consultants' drawings.
3. This drawing is the copyright of the Architect.
4. Discrepancies on all drawings and other contract documents should be drawn to the Architects' attention before proceeding with the works.

REVISION		DESCRIPTION
LTR	DATE	

NOTES

CLIENT
ZIMBABWE REVENUE AUTHORITY (ZIMRA)

SCALE	AS SHOWN
DATE	15-01-2020
DESIGNED	APEX DESIGN
DRAWN	T.CHIMBWA
CHECKED	L.C
APPROVED	



PROJECT
PROPOSED ZIMRA REGIONAL HEAD OFFICE STAND 17009 FIFTEENTH AVE BULAWAYO

DRAWING
SITE PLAN

DRAWING NO.	A/101
SHEET NO.	
REVISION SUFFIX	